

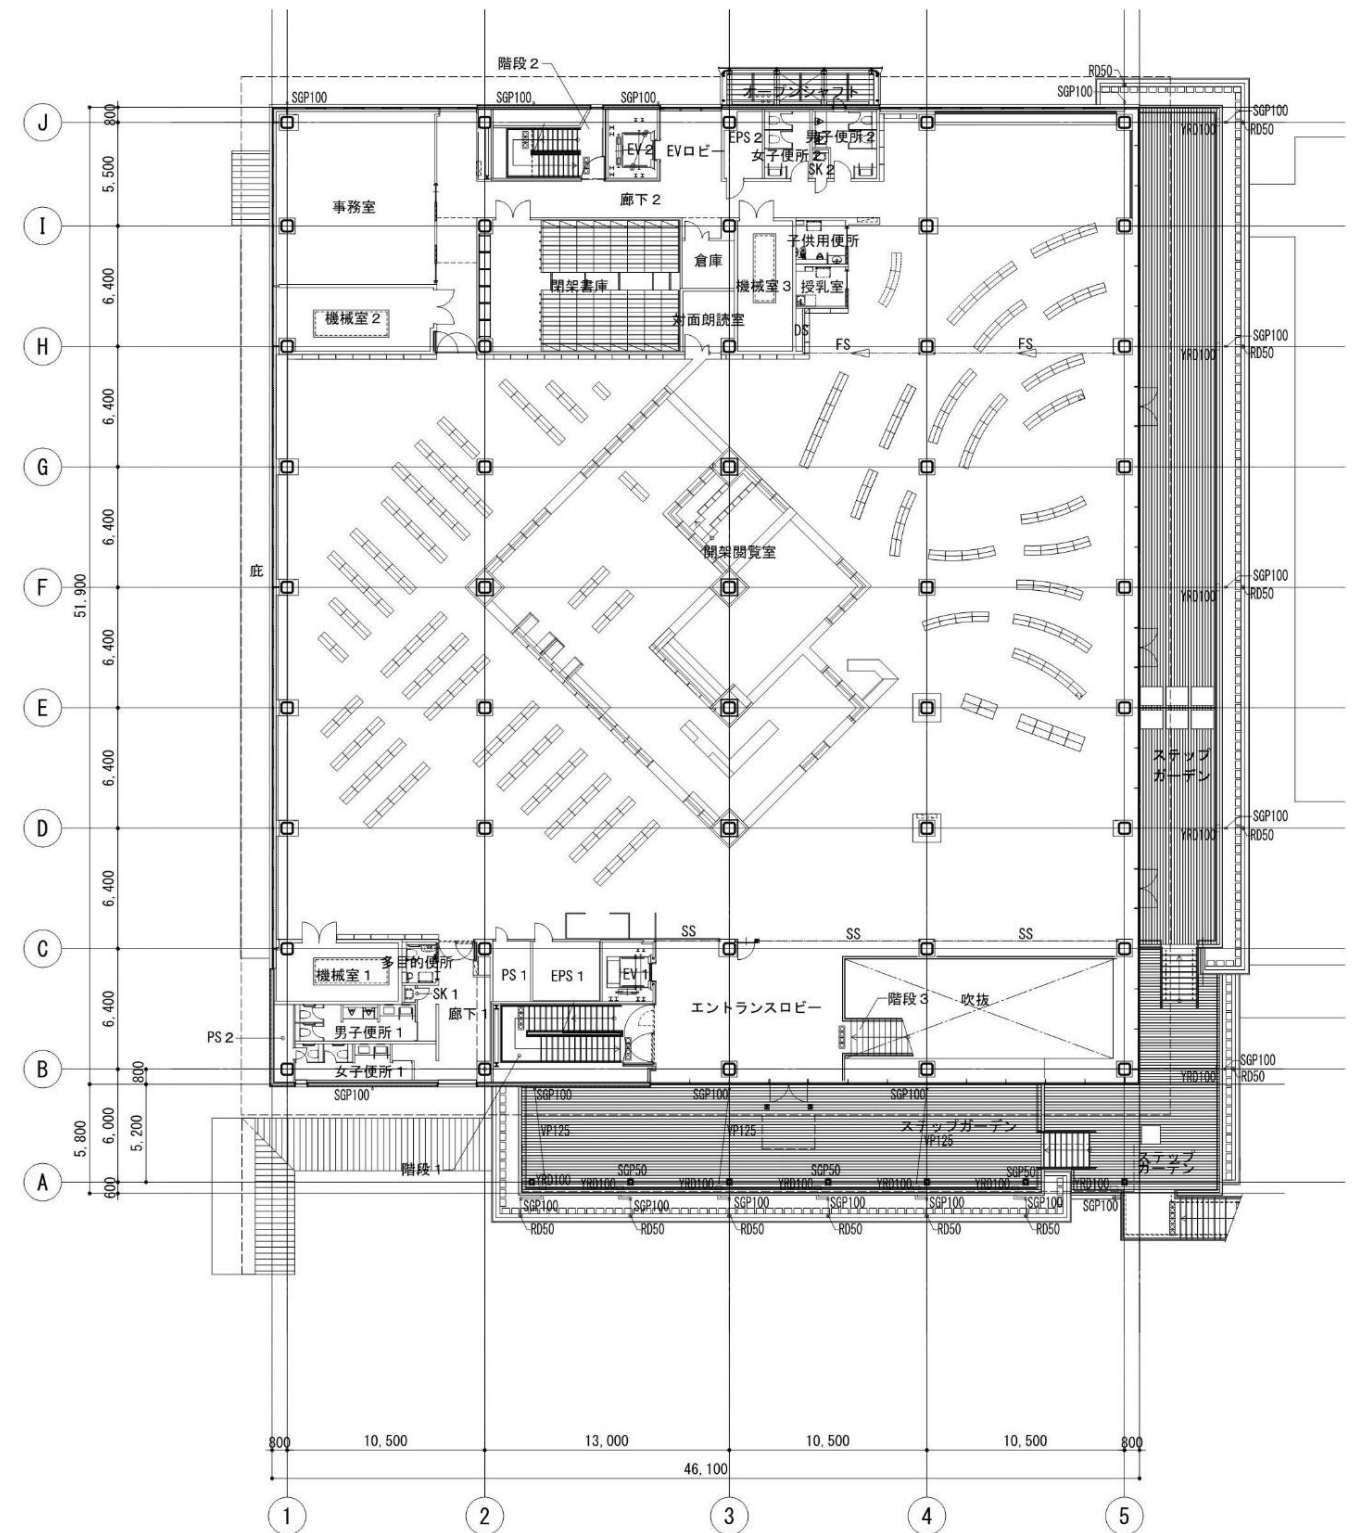


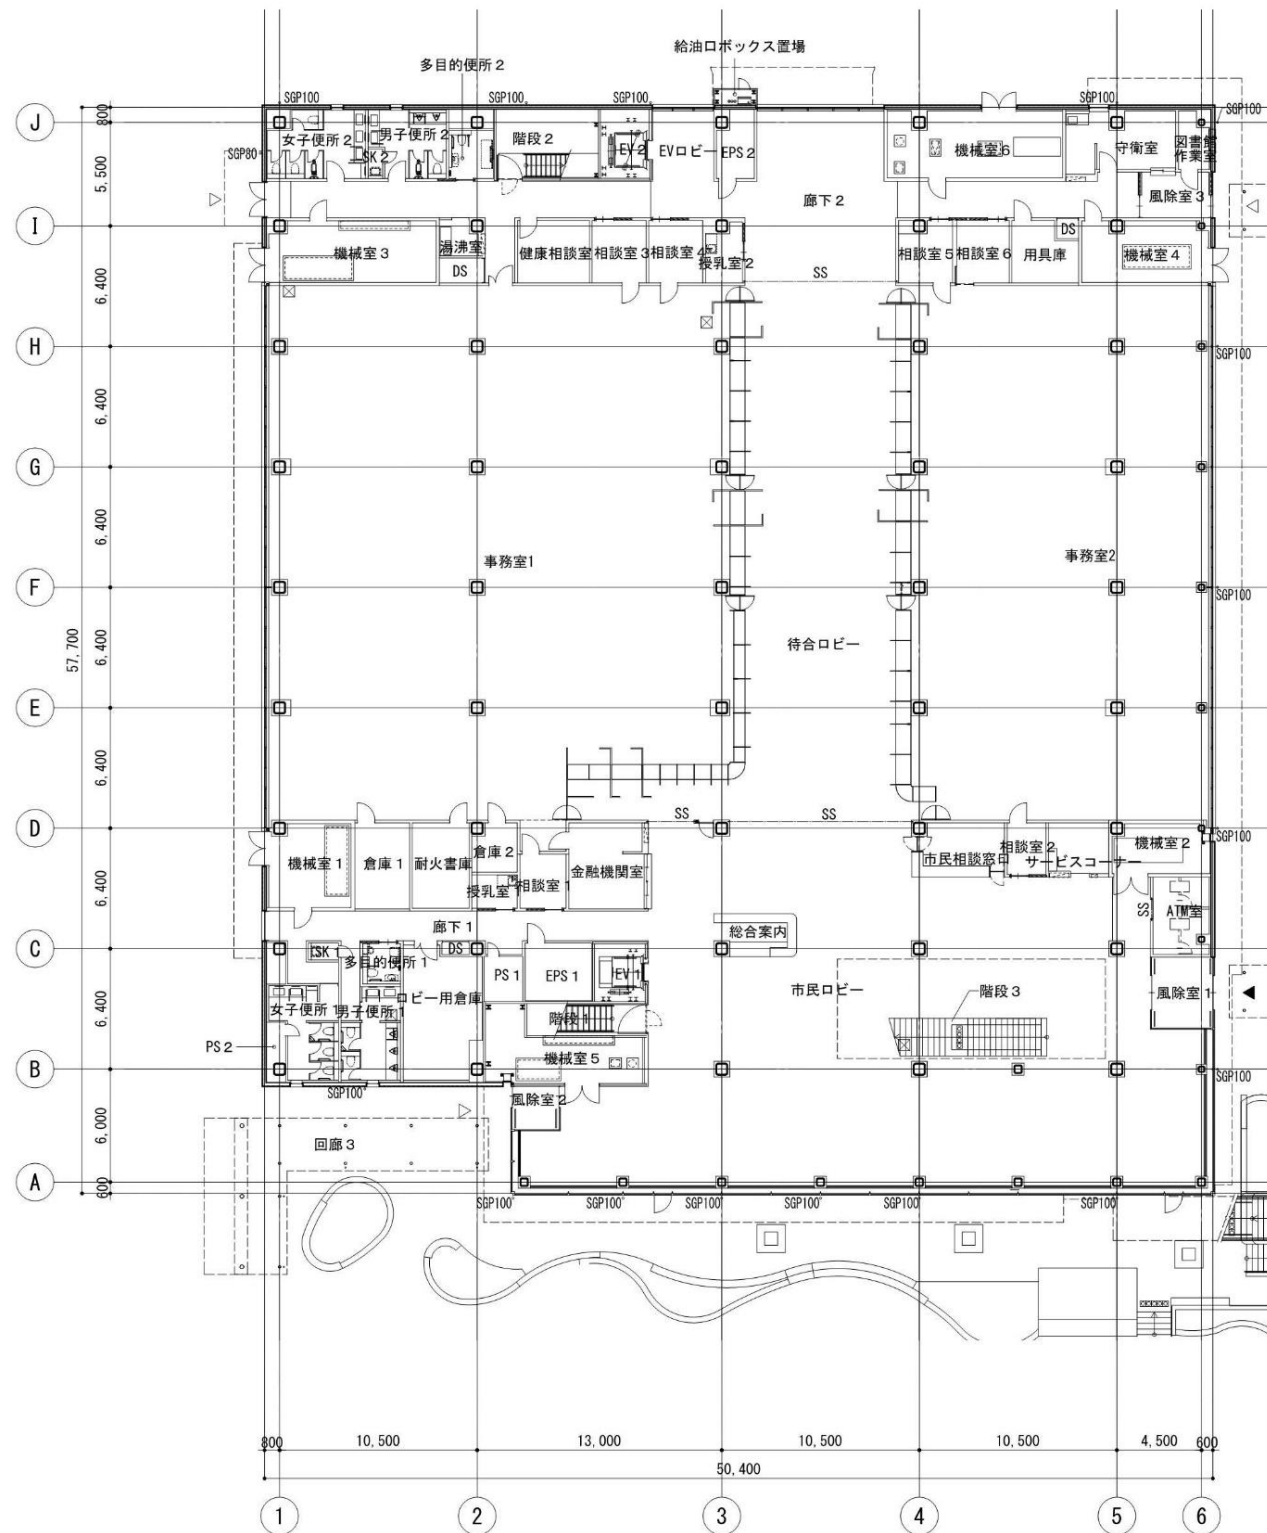

■図中凡例	
-------	--	--	

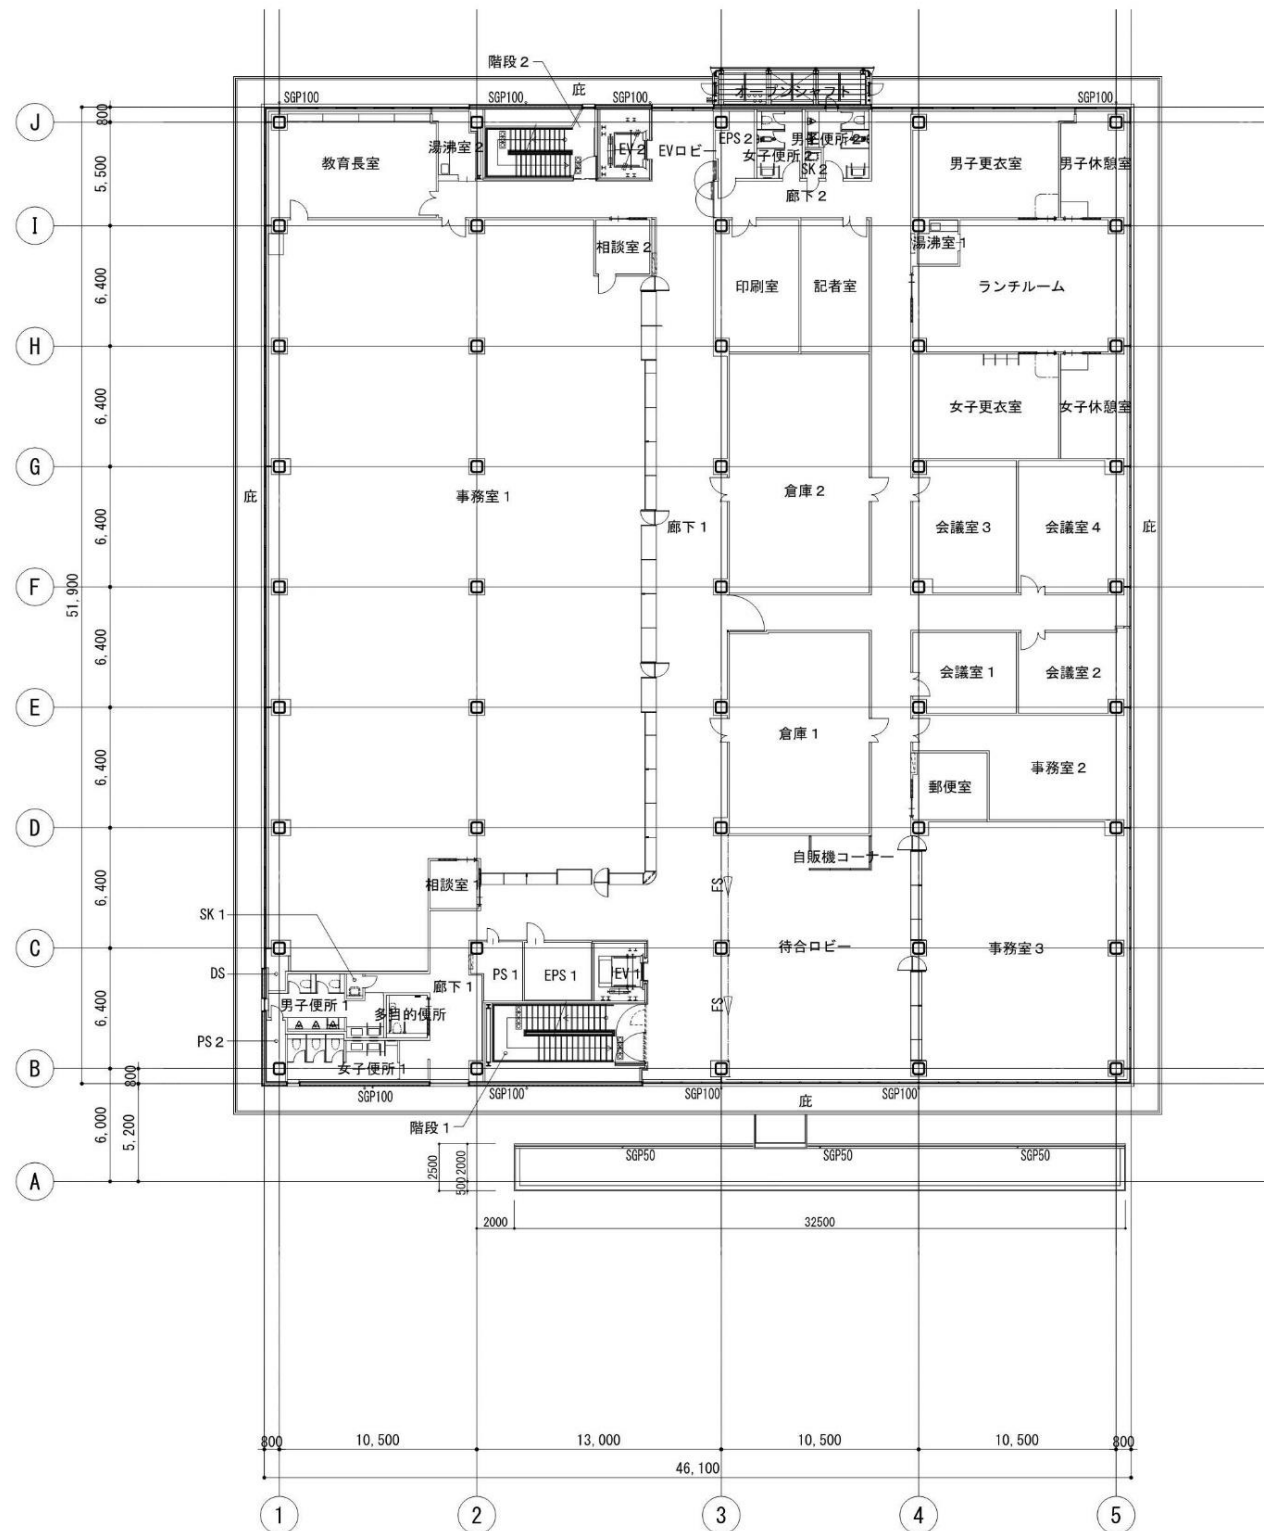

Architectural floor plan of the 1st floor of the Nishimura City Office. The plan shows a central '議場' (Council Chamber) with tiered seating, surrounded by various offices, meeting rooms, and support spaces. Key areas include the '委員会室' (Committee Room), '議員控室' (Member Waiting Room), '特別応接室' (Special Reception Room), '市長室' (Mayor's Office), '副市長室' (Deputy Mayor's Office), and several '事務室' (Offices). Support spaces include '倉庫' (Warehouses), '作業室' (Workshop), 'サーバー室' (Server Room), '会議室' (Meeting Room), and '待合ロビー' (Waiting Lobby). The plan also shows restrooms, showers, and a kitchen. Dimensions are provided for the overall building and individual sections.

工事名称	善通寺市新庁舎建設工事
図面名称	平面図 その2 縮尺 A1: 1/200 A3: 1/400